


SERVICES FOR COMMUNITIES

DRG. NO.

DRG. NO.

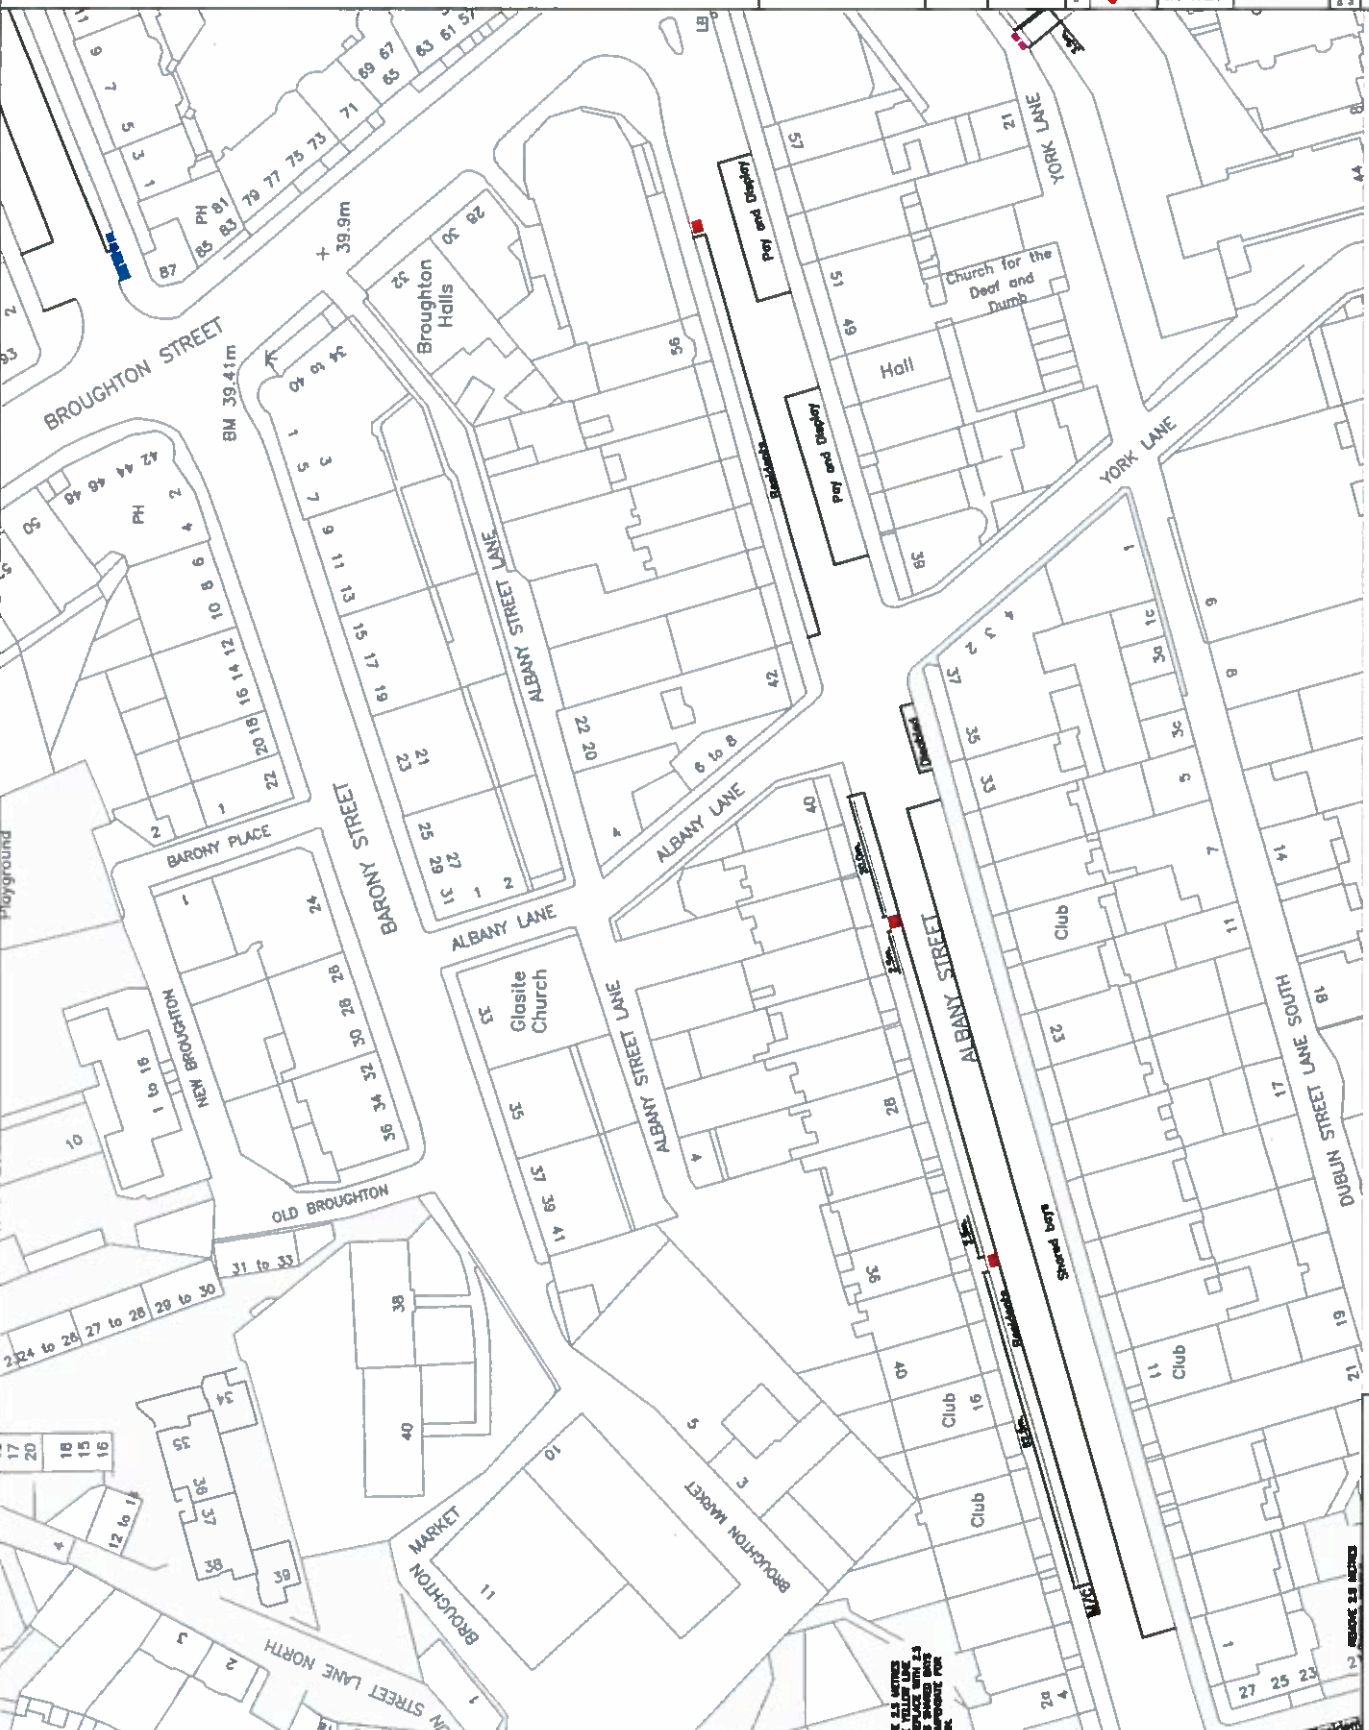

NOTES:

**PROPOSED 3200 LITRE CONTAINER**

**EXISTING CONTAINER**



IF A WHITE  
POLLUTION  
REPLACE WITH  
A SHARED BUS  
STOP


IC 25/9	GP
IC 15/6	MP
IC 25/9	GP
IC 15/6	MP

**EDINBURGH**  
THE CITY OF EDINBURGH COUNCIL  
City Centre Neighbourhood Team  
Environment

SERVICES FOR COMMUNITIES  
The City of Edinburgh Council  
Edinburgh City Centre  
Edinburgh, Scotland  
Tel. No. 0131-222 2000

ALBANY STREET

DRG. NO.

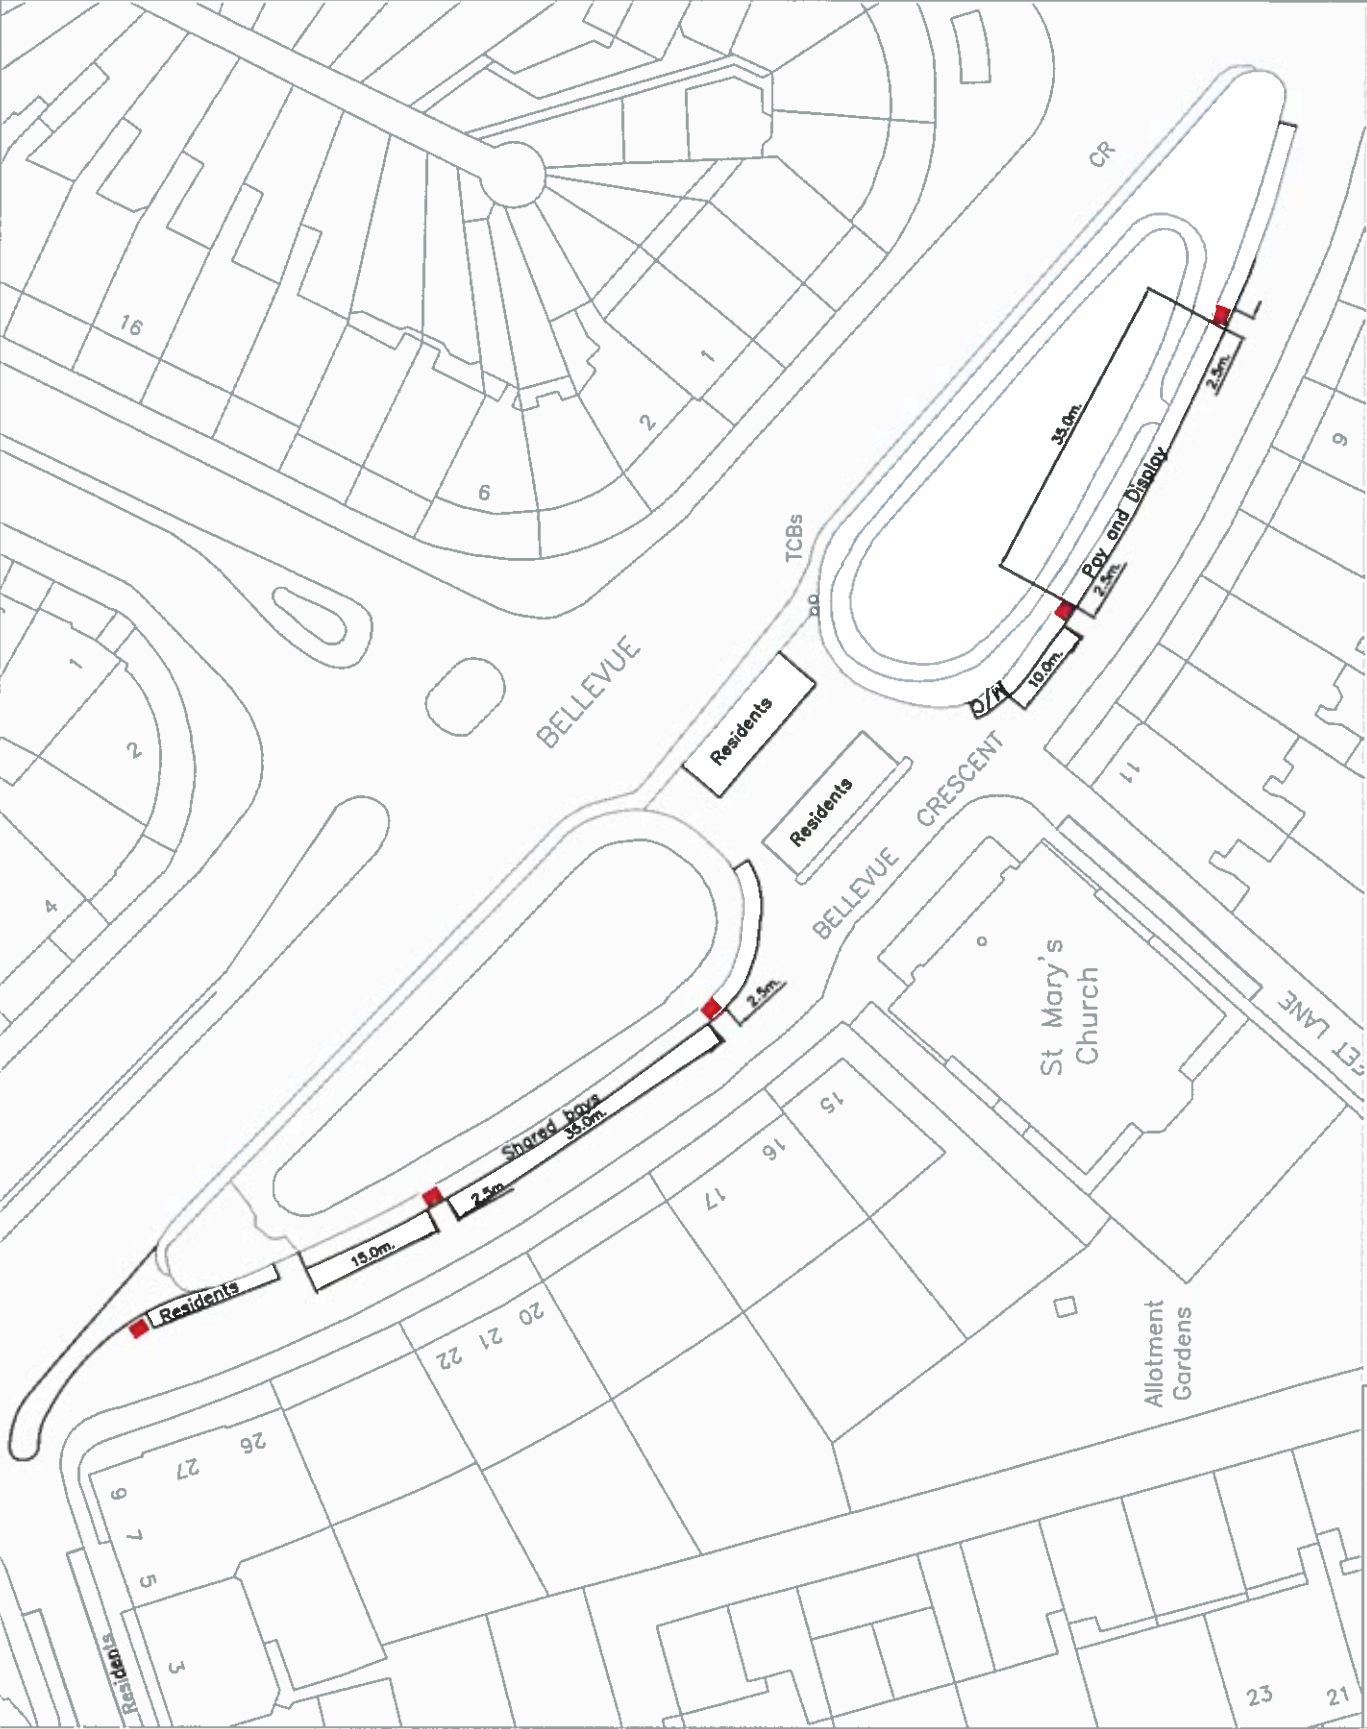

NOTES:  
 **PROPOSED 3200 LITRE CONTAINER**

2	COMMENTS FROM J. RICHMOND	IC 30/9 JR
1	COMMENTS FROM EWT, PLANNING, AND WASTE SERV.	IC 15/6 MP

**EDINBURGH**  
 THE CITY OF EDINBURGH COUNCIL  
 SERVICES FOR COMMUNITIES  
 The City of Edinburgh Council  
 1 Cadden Street  
 Edinburgh EH1 1LJ  
 Tel. No. 0131 220 2000

**BELLEVUE CRESCENT**

DRG. NO.




NOTES:

- █ PROPOSED 3200 LITRE CONTAINER
- █ PROPOSED PARKING BAYS
- █ EXISTING GULL PROOF BAGS
- █ PROPOSED GULL PROOF BAGS

REMOVE 2.1 METRES SINGLE YELLOW LINE AND REPLACE WITH DOUBLE YELLOW LINE TO COMPENSATE FOR THE

REMOVE THE AUTOMOBILE AND AND REPLACE WITH SINGLE YELLOW LINE.

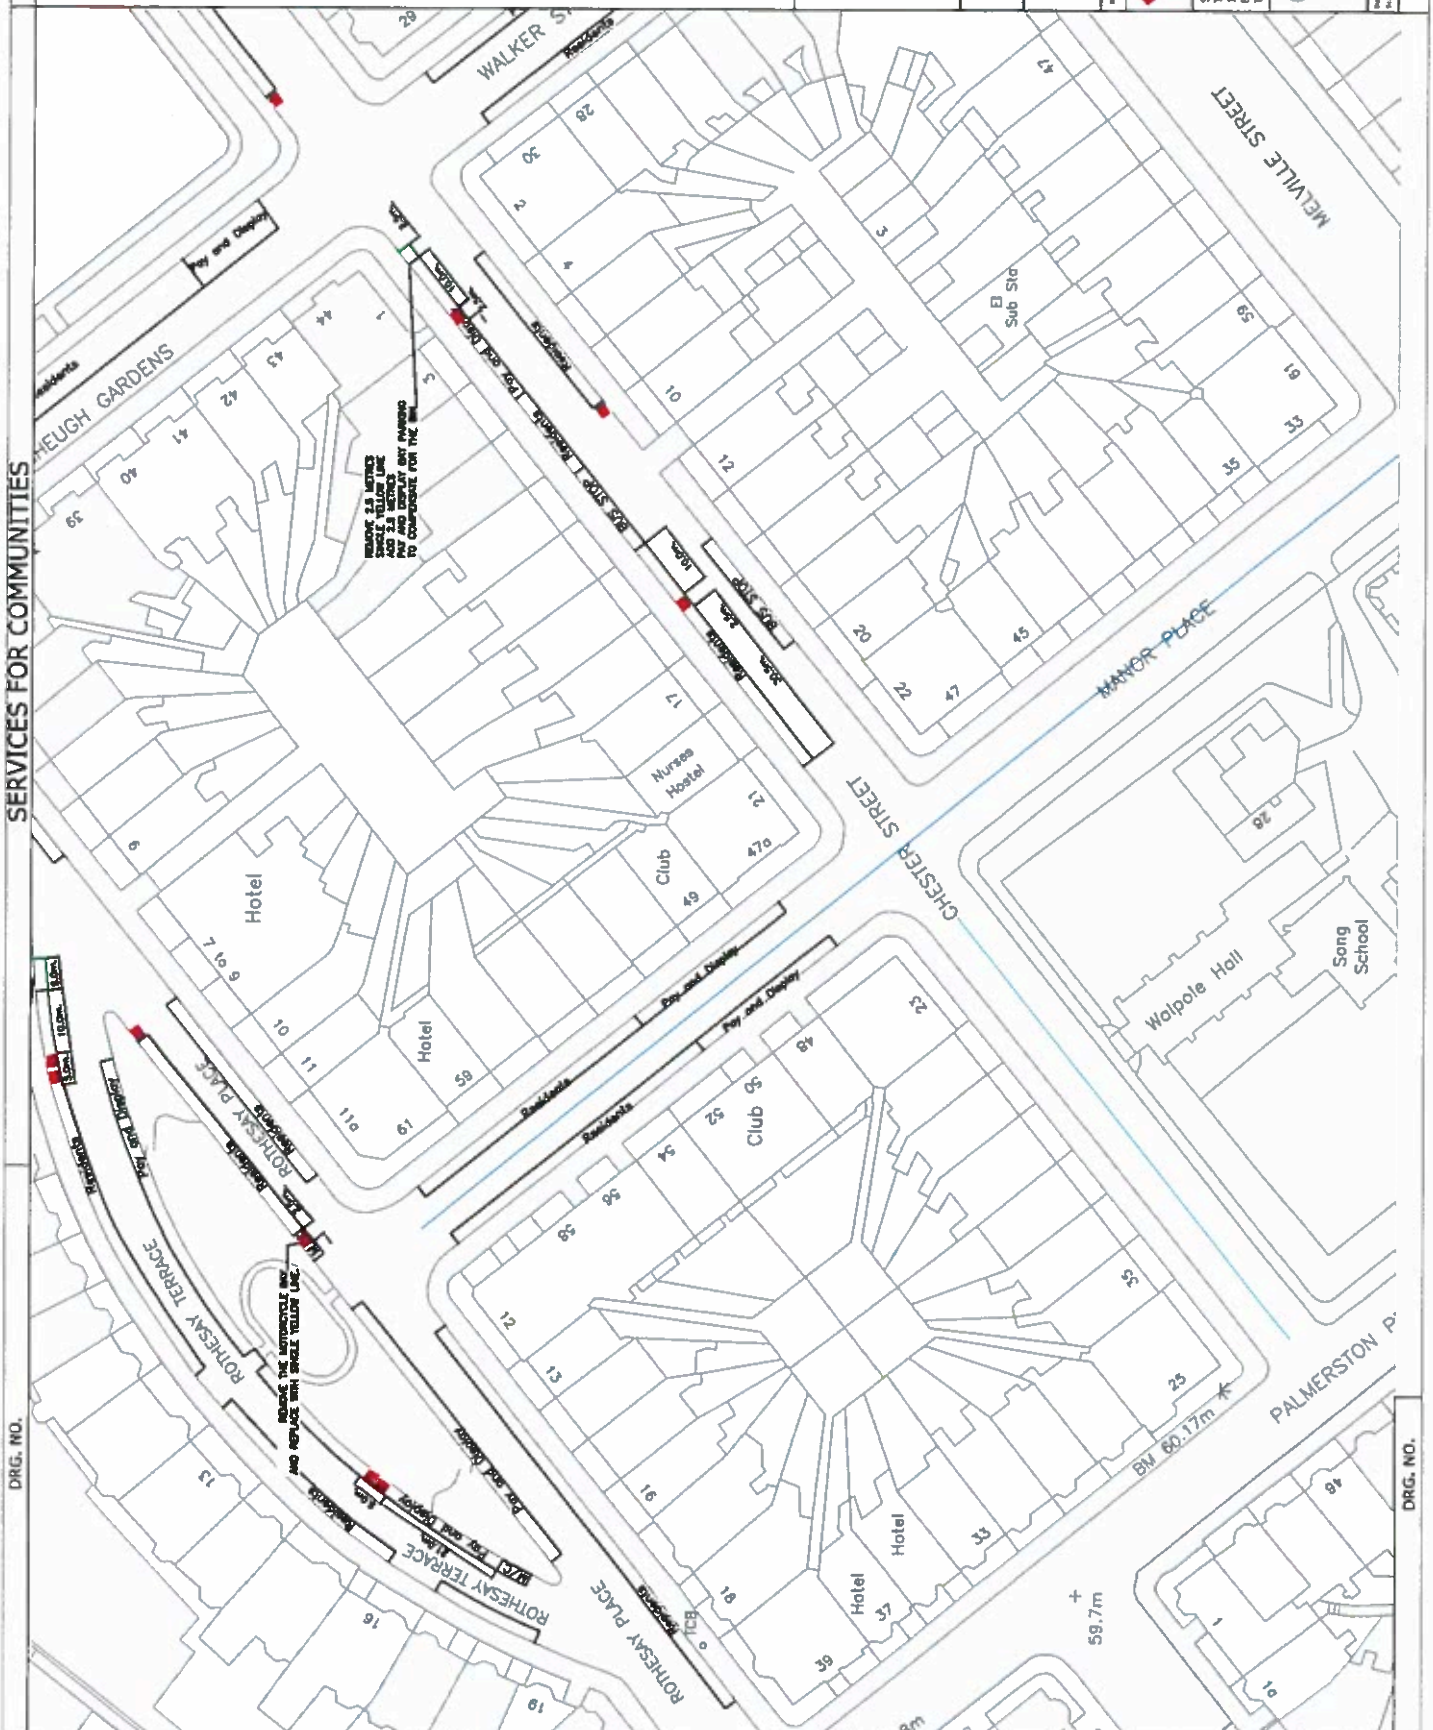

2	COMMENTS FROM J. RICHMOND	IC 30/9	JR		
1	COMMENTS FROM EWT, PLANNING, AND WASTE SERV.	IC 15/6	MP		
REV	REVISED	DATE	BY	CHKD	


**EDINBURGH**  
THE CITY OF EDINBURGH COUNCIL

SERVICES FOR COMMUNITIES  
The City of Edinburgh Council  
1 Colinton Street  
Edinburgh EH11 1LJ  
T.E. No. 0131-200 1000

City Centre Neighbourhood Team  
Environment

**CHESTER STREET**

DRG. NO.	REVISED	DATE	BY	CHKD

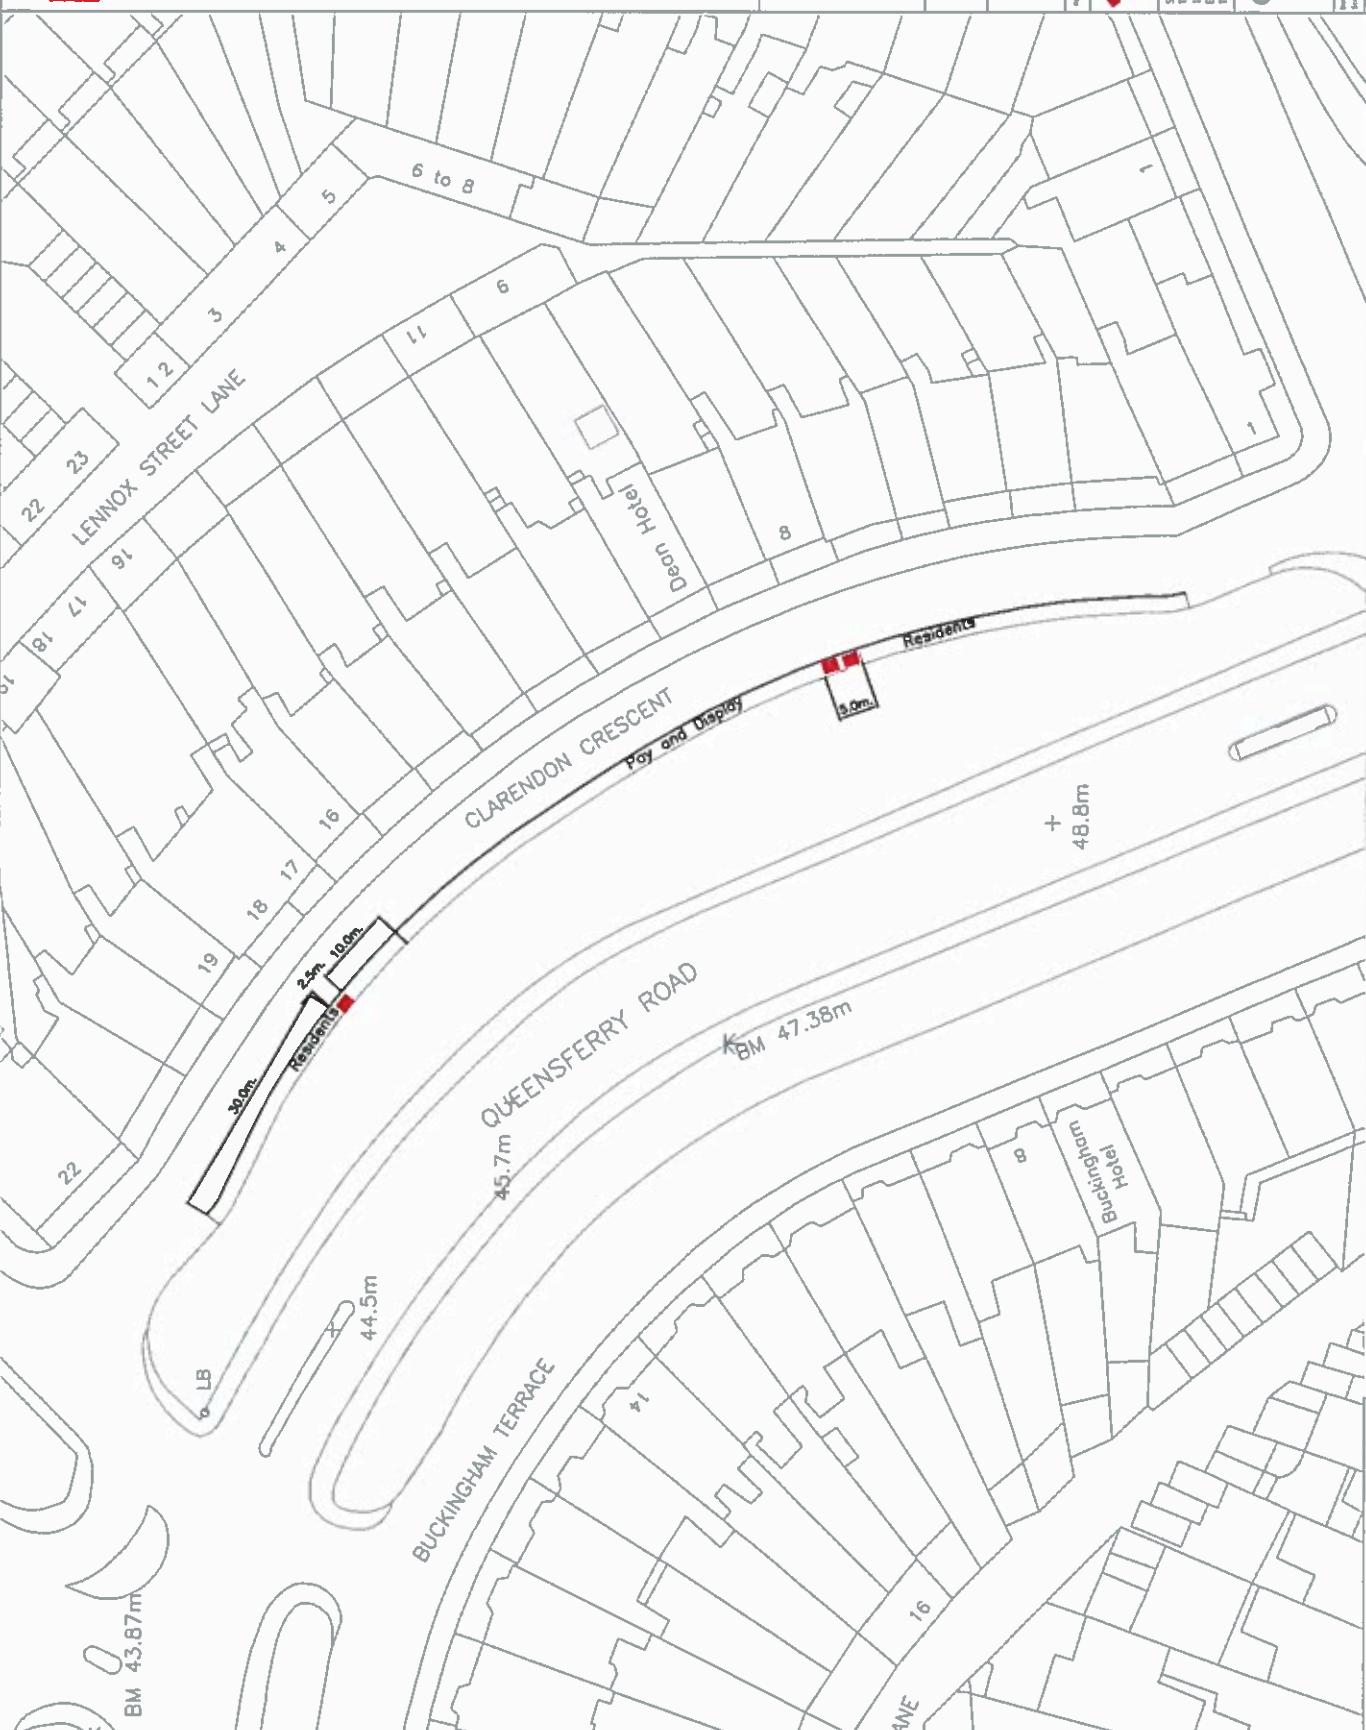


NOTES:  
 PROPOSED 3200 LITRE CONTAINER

2	COMMENTS FROM J. RICHMOND	IC 3019	JR
1	COMMENTS FROM EWT, PLANNING, AND WASTE SERV.	IC 1516	MP

**EDINBURGH**  
 THE CITY OF EDINBURGH COUNCIL  
 SERVICES FOR COMMUNITIES  
 The City of Edinburgh Council  
 1 Colinton Street  
 Edinburgh EH11 1LZ  
 Tel. No. 011 300 2000

City Centre Neighbourhood Team  
 Environment

CLARENDON CRESCENT	
Author: 10/04/2012	Drawn By: BC
Issue: 01.12.	Checked By: BC

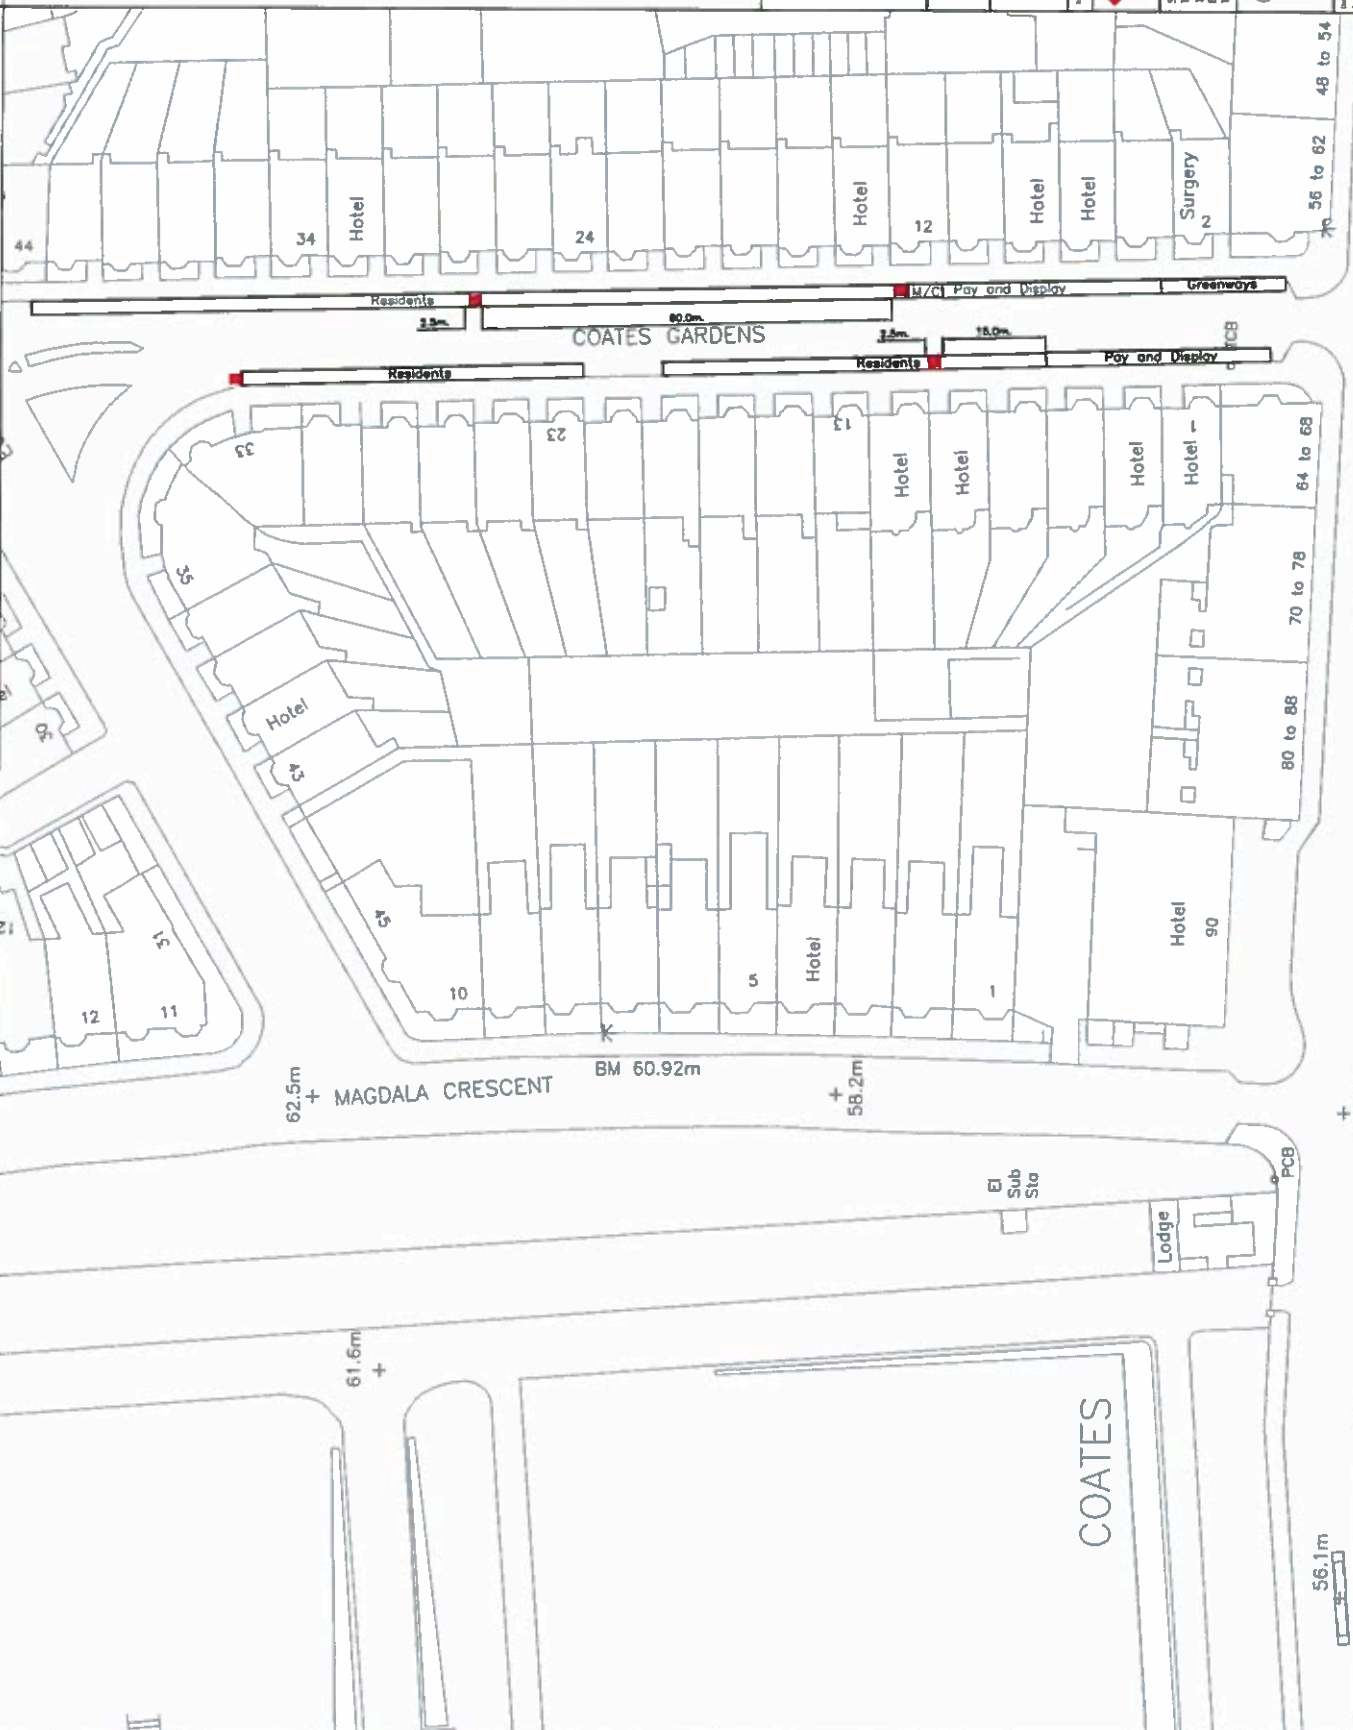

NOTES:

**PROPOSED 3200 LITRE CONTAINER**

**PROPOSED PARKING BAYS**

IC 30/9	JR		
IC 15/6	MP		
IC 30/9	JR	2	COMMENTS FROM J. RICHMOND
IC 15/6	MP	1	COMMENTS FROM EWT, PLANNING, AND WASTE SERV.

**EDINBURGH**  
THE CITY OF EDINBURGH COUNCIL  
City Centre Neighbourhood Team  
The City of Edinburgh Council  
1 Colinton Street  
Edinburgh EH1 1ZJ  
Tel. No. 0131-200 1000

**COATES GARDENS**

DRG. NO.

56.1m

DRG. NO.

EL Sub Sta

Lodge

PCB

80 to 88

70 to 78

64 to 68


56 to 62

48 to 54

DRG. NO.



- NOTES:
- PROPOSED 3200 LITRE CONTAINER
  - PROPOSED PARKING BAYS
  - EXISTING YELLOW LINES

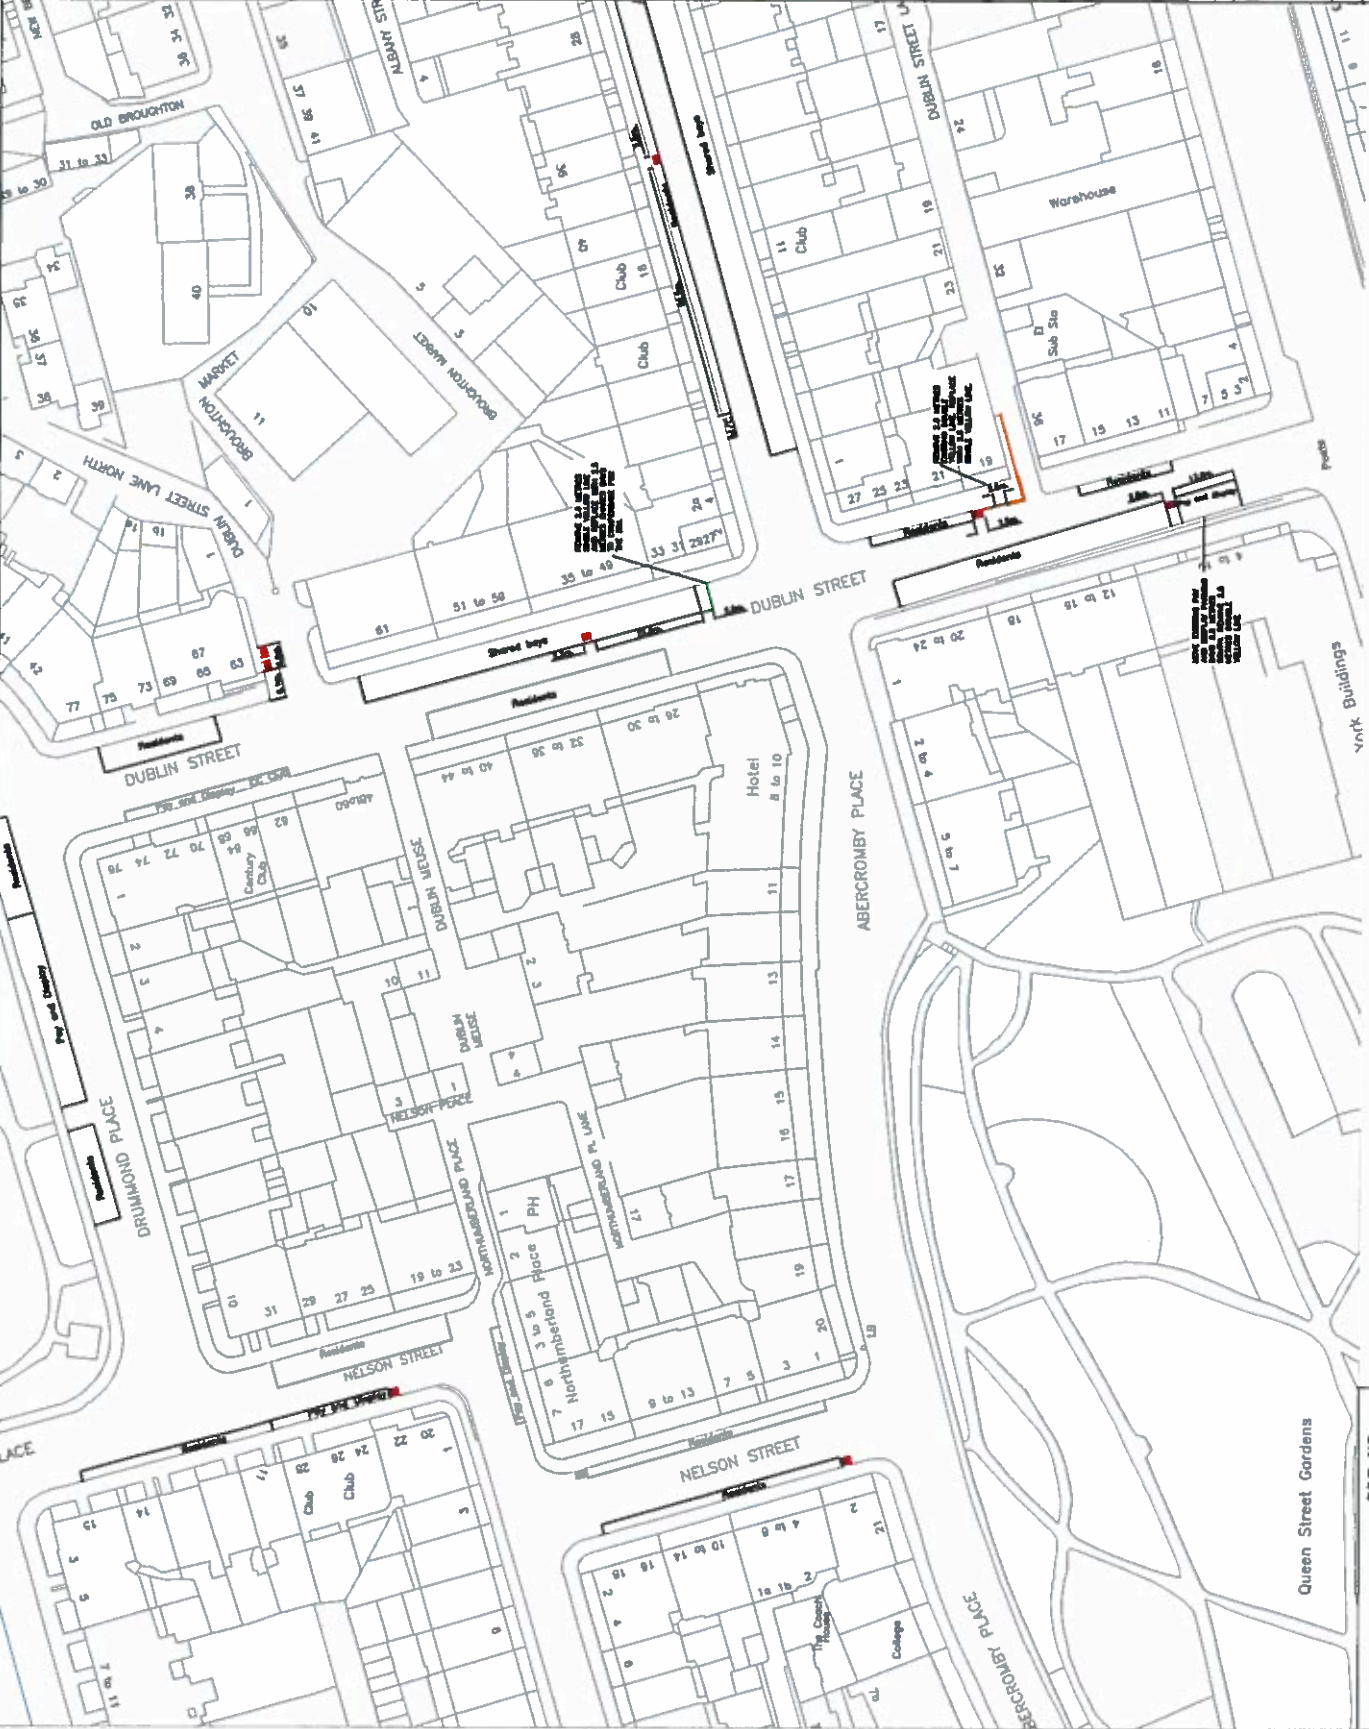

2	COMMENTS FROM J. RICHMOND	IC 30/9 JR
1	COMMENTS FROM EMT, PLANNING, AND WASTE SERV.	IC 15/6 MP

**EDINBURGH**  
 THE CITY OF EDINBURGH COUNCIL  
 SERVICES FOR COMMUNITIES  
 City Centre Neighbourhood Team  
 The City of Edinburgh Council  
 1 Colinton Street  
 Edinburgh, Midlothian  
 Tel. No. 0131-700 2000

DUBLIN STREET






SERVICES FOR COMMUNITIES

DRG. NO.

DRG. NO.

REMOVE 5 METRES  
SINGLE YELLOW LINE  
ADD 5 METRES  
RESIDENTS PARKING  
TO COMPENSATE FOR THE BINS.

- NOTES:
- PROPOSED 3200 LITRE CONTAINER
  - EXISTING GULL PROOF BAGS
  - PROPOSED LINE MARKING

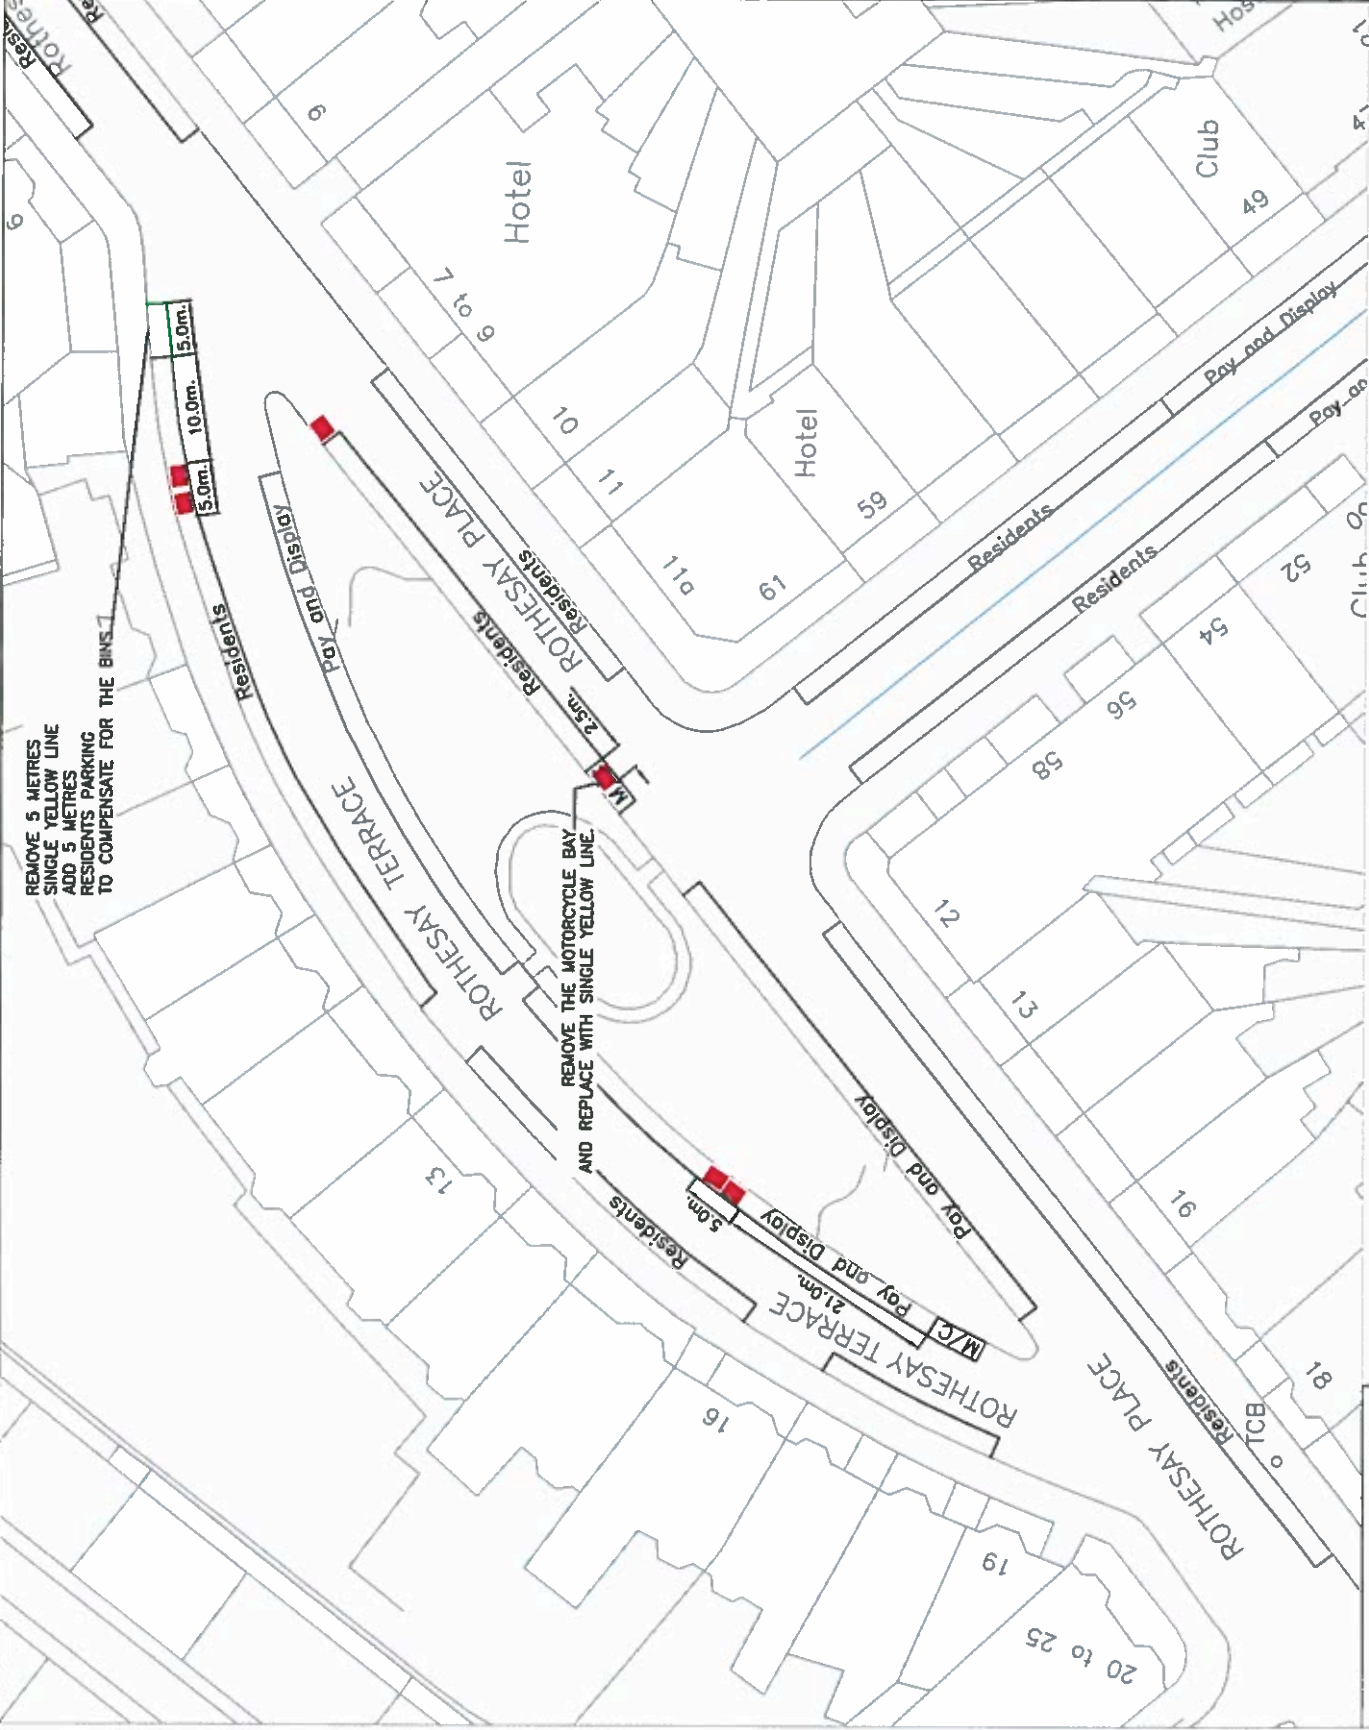

2	COMMENTS FROM J. RICHMOND	IC 30/9	JR
1	COMMENTS FROM EWT, PLANNING, AND WASTE SERV.	IC 15/6	MP

**EDINBURGH**  
THE CITY OF EDINBURGH COUNCIL  
City Centre Neighbourhood Team  
The City of Edinburgh Council  
1 Colinton Street  
Edinburgh EH1 1ZL  
Tel. No. 0131-260 2000

**ROTHESAY TERRACE**

Author: 10/01/2013	Rev. No.	Drawn By: IC
Scale: N.T.S.		Checked By: IC

DRG. NO.



DRG. NO.

SERVICES FOR COMMUNITIES  
NEW RESIDENTS PARKING

DRG. NO.

NOTES:

**PROPOSED  
3200 LITRE  
CONTAINER**

**PROPOSED  
PARKING  
BAYS**

CIRCUS PLACE

REMOVE 5.0 METRES  
SINGLE YELLOW LINE  
ADD 5.0 METRES  
RESIDENTS PARKING  
TO COMPENSATE FOR THE BINS.

Poy and Display

5.0m. 5.0m.  
2.5m.

Hotel

Residents

Residents  
20.0m.

ROYAL CIRCUS

2.5m.

Hotel

9

11

17

19

Hotel

21

23

25

1

2

3

5

GARDENS


DRG. NO.

2	COMMENTS FROM J. RICHMOND	IC 30/9 JR
1	COMMENTS FROM EWT, PLANNING, AND WASTE SERV.	IC 15/6 MP

**EDINBURGH**  
 THE CITY OF EDINBURGH COUNCIL  
 SERVICES FOR COMMUNITIES  
 City Centre Neighbourhood Team  
 The City of Edinburgh Council  
 1 Dickson Street  
 Edinburgh EH1 1ZL  
 Tel. No. 0131-200 2000

<b>ROYAL CIRCUS SOUTH</b>	
DRG. NO.	REVISED BY
DATE	PROJECT NO.
SCALE	PROJECT NAME

- NOTES:
- PROPOSED 3200 LITRE CONTAINER
  - PROPOSED PARKING BAYS

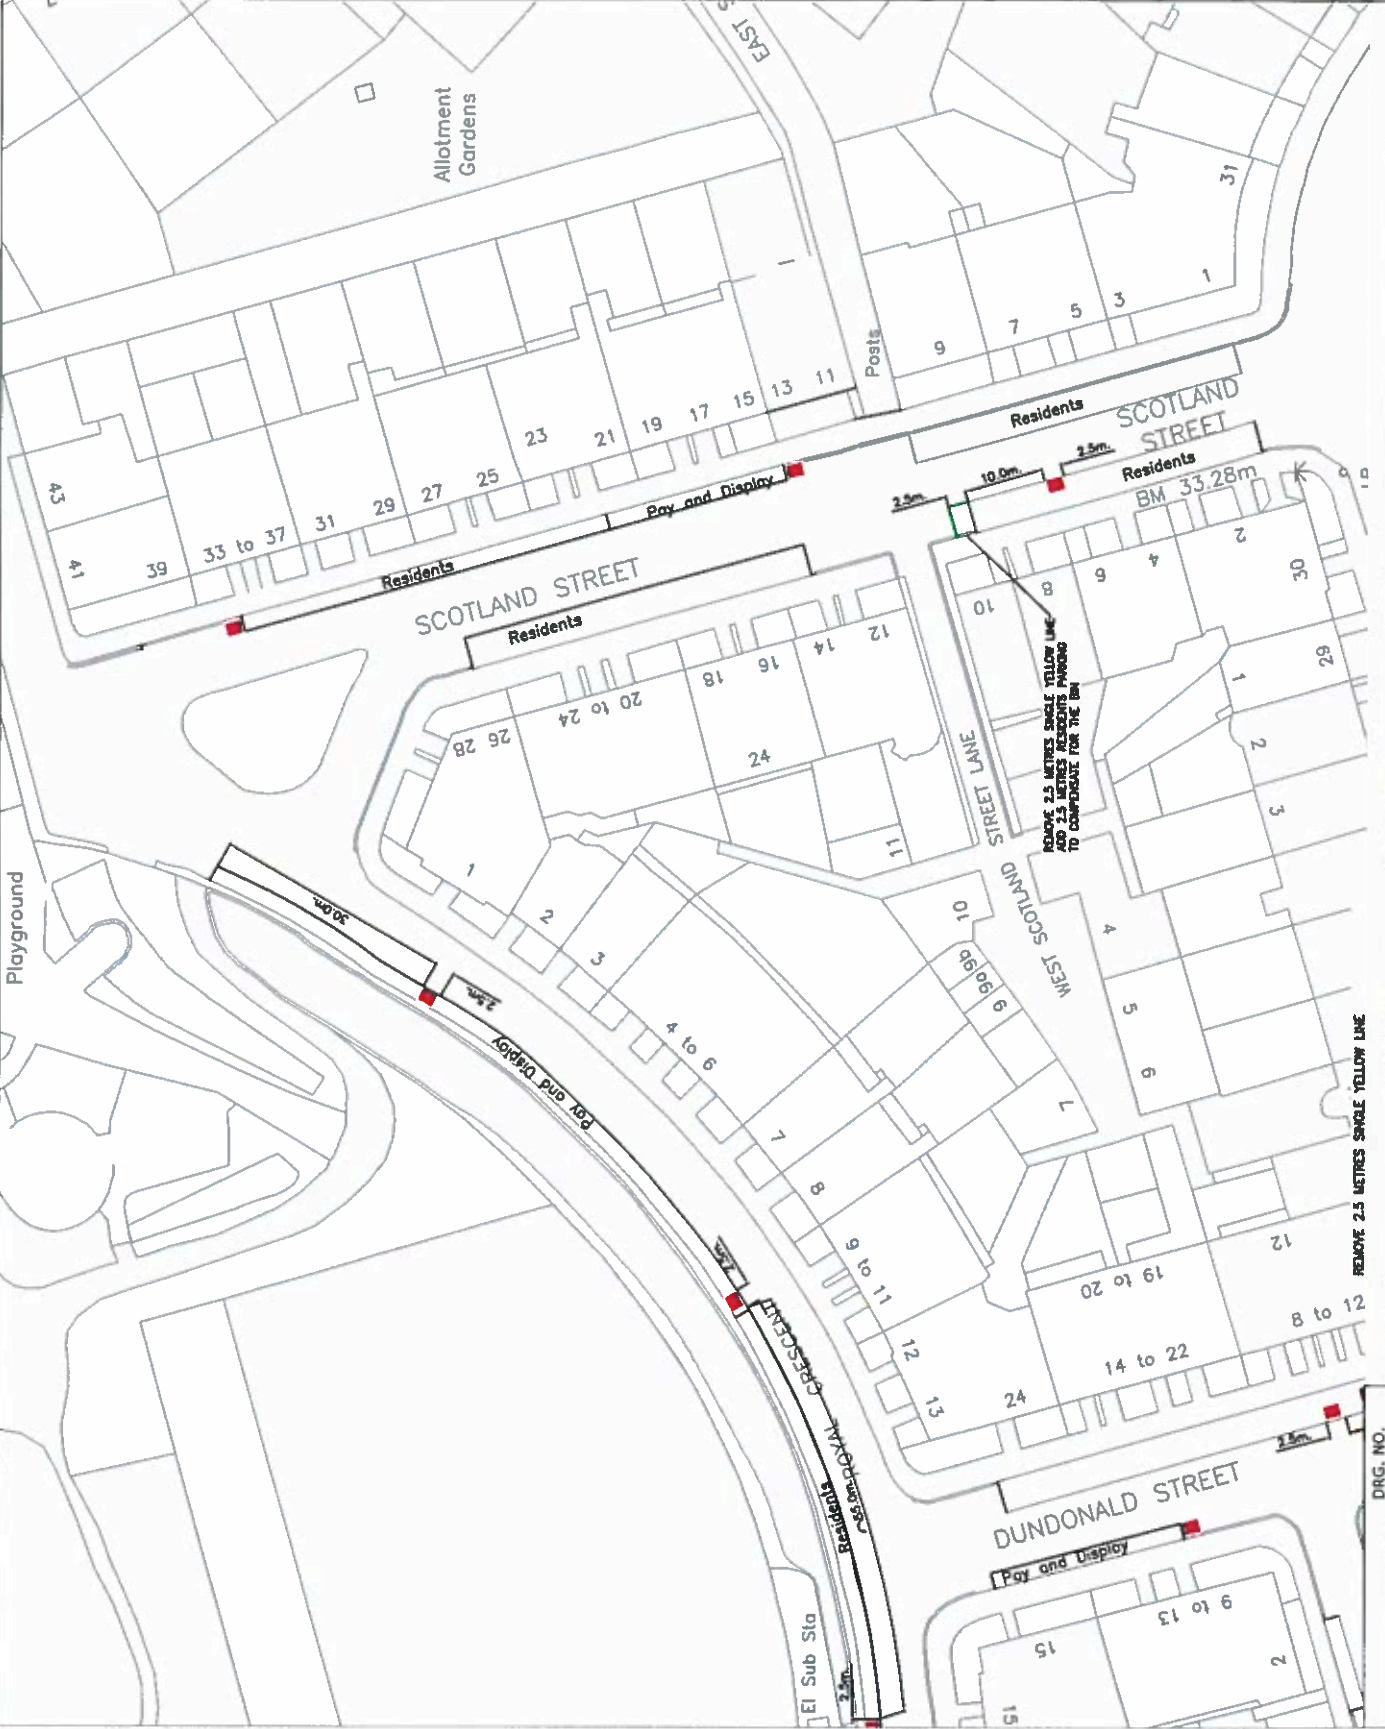


REF	DETAILS	DATE	BY	CHECKED
2	COMMENTS FROM J. RICHMOND	IC 30/9	JR	
1	COMMENTS FROM EWT, PLANNING, AND WASTE SERV.	IC 15/6	MP	

**EDINBURGH**  
 THE CITY OF EDINBURGH COUNCIL  
 SERVICES FOR COMMUNITIES  
 The City of Edinburgh Council  
 1 Canongate Street  
 Edinburgh EH1 1ZL  
 Tel No. 0131 550 2000

City Centre Neighbourhood Team  
 Environment  
 Date: 20/04/2012  
 Author: A.L.Z.  
 Scale: No.  
 Project No.:  
 Drawing No.:  
**SCOTLAND STREET**

NOTES:

- PROPOSED 3200 LITRE CONTAINER
- EXISTING GULL PROOF BAGS
- PROPOSED PARKING BAYS

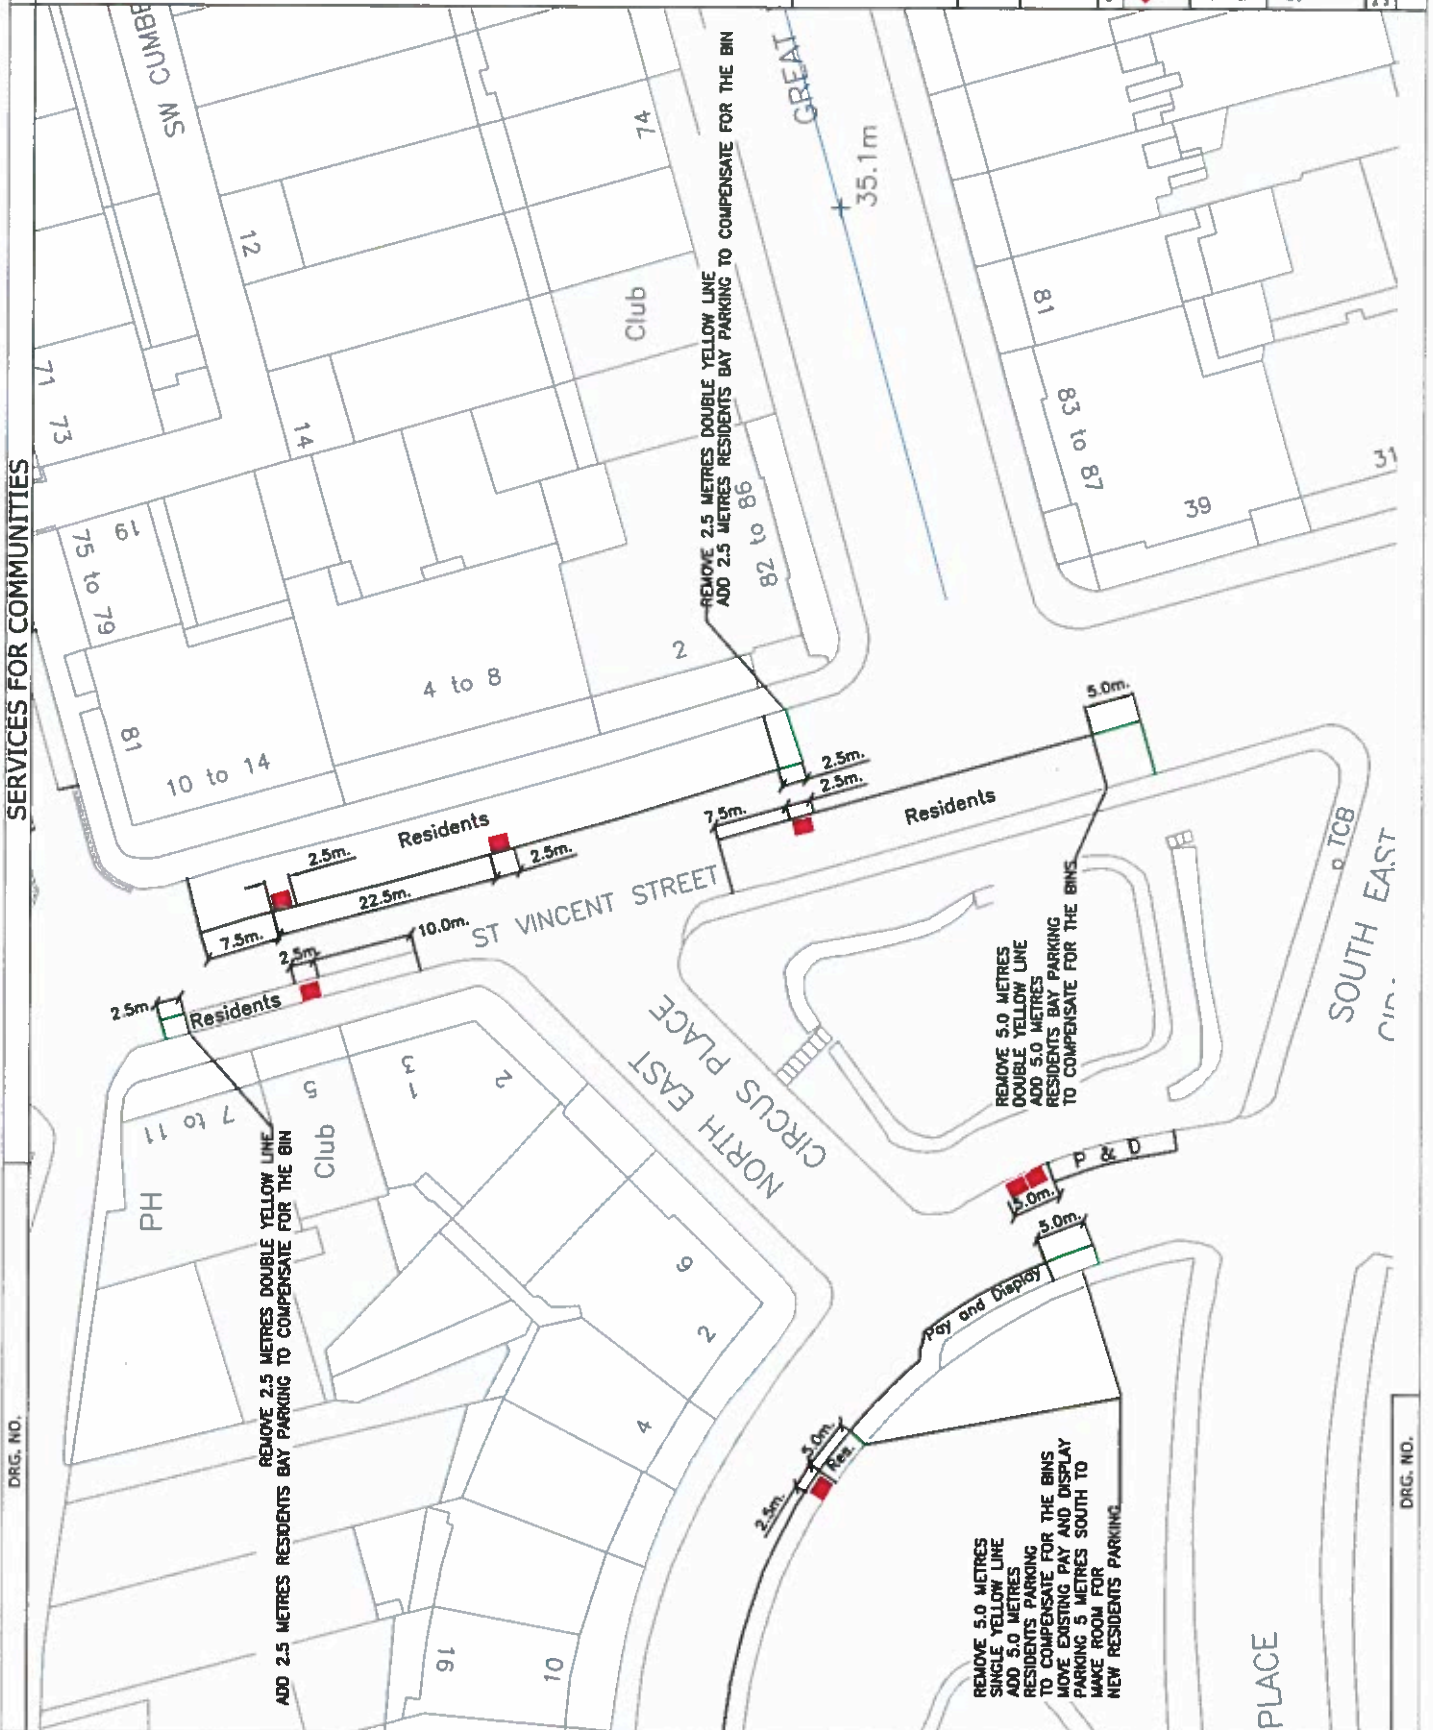

2	COMMENTS FROM J. RICHMOND	IC 25/9	GP
1	COMMENTS FROM EMT, PLANNING, AND WASTE SERV.	IC 15/6	MP
BY	DATE	BY	DATE

**EDINBURGH**  
THE CITY OF EDINBURGH COUNCIL  
City Centre Neighbourhood Team  
Environment  
1 Colinton Street  
Edinburgh EH10 5DT  
Tel. No. 0131-200 2000

ST VINCENT STREET



SERVICES FOR COMMUNITIES

DRG. NO.


DRG. NO.

NOTES:

PROPOSED  
3200 LITRE  
CONTAINER



PROPOSED  
1280 LITRE  
CONTAINER

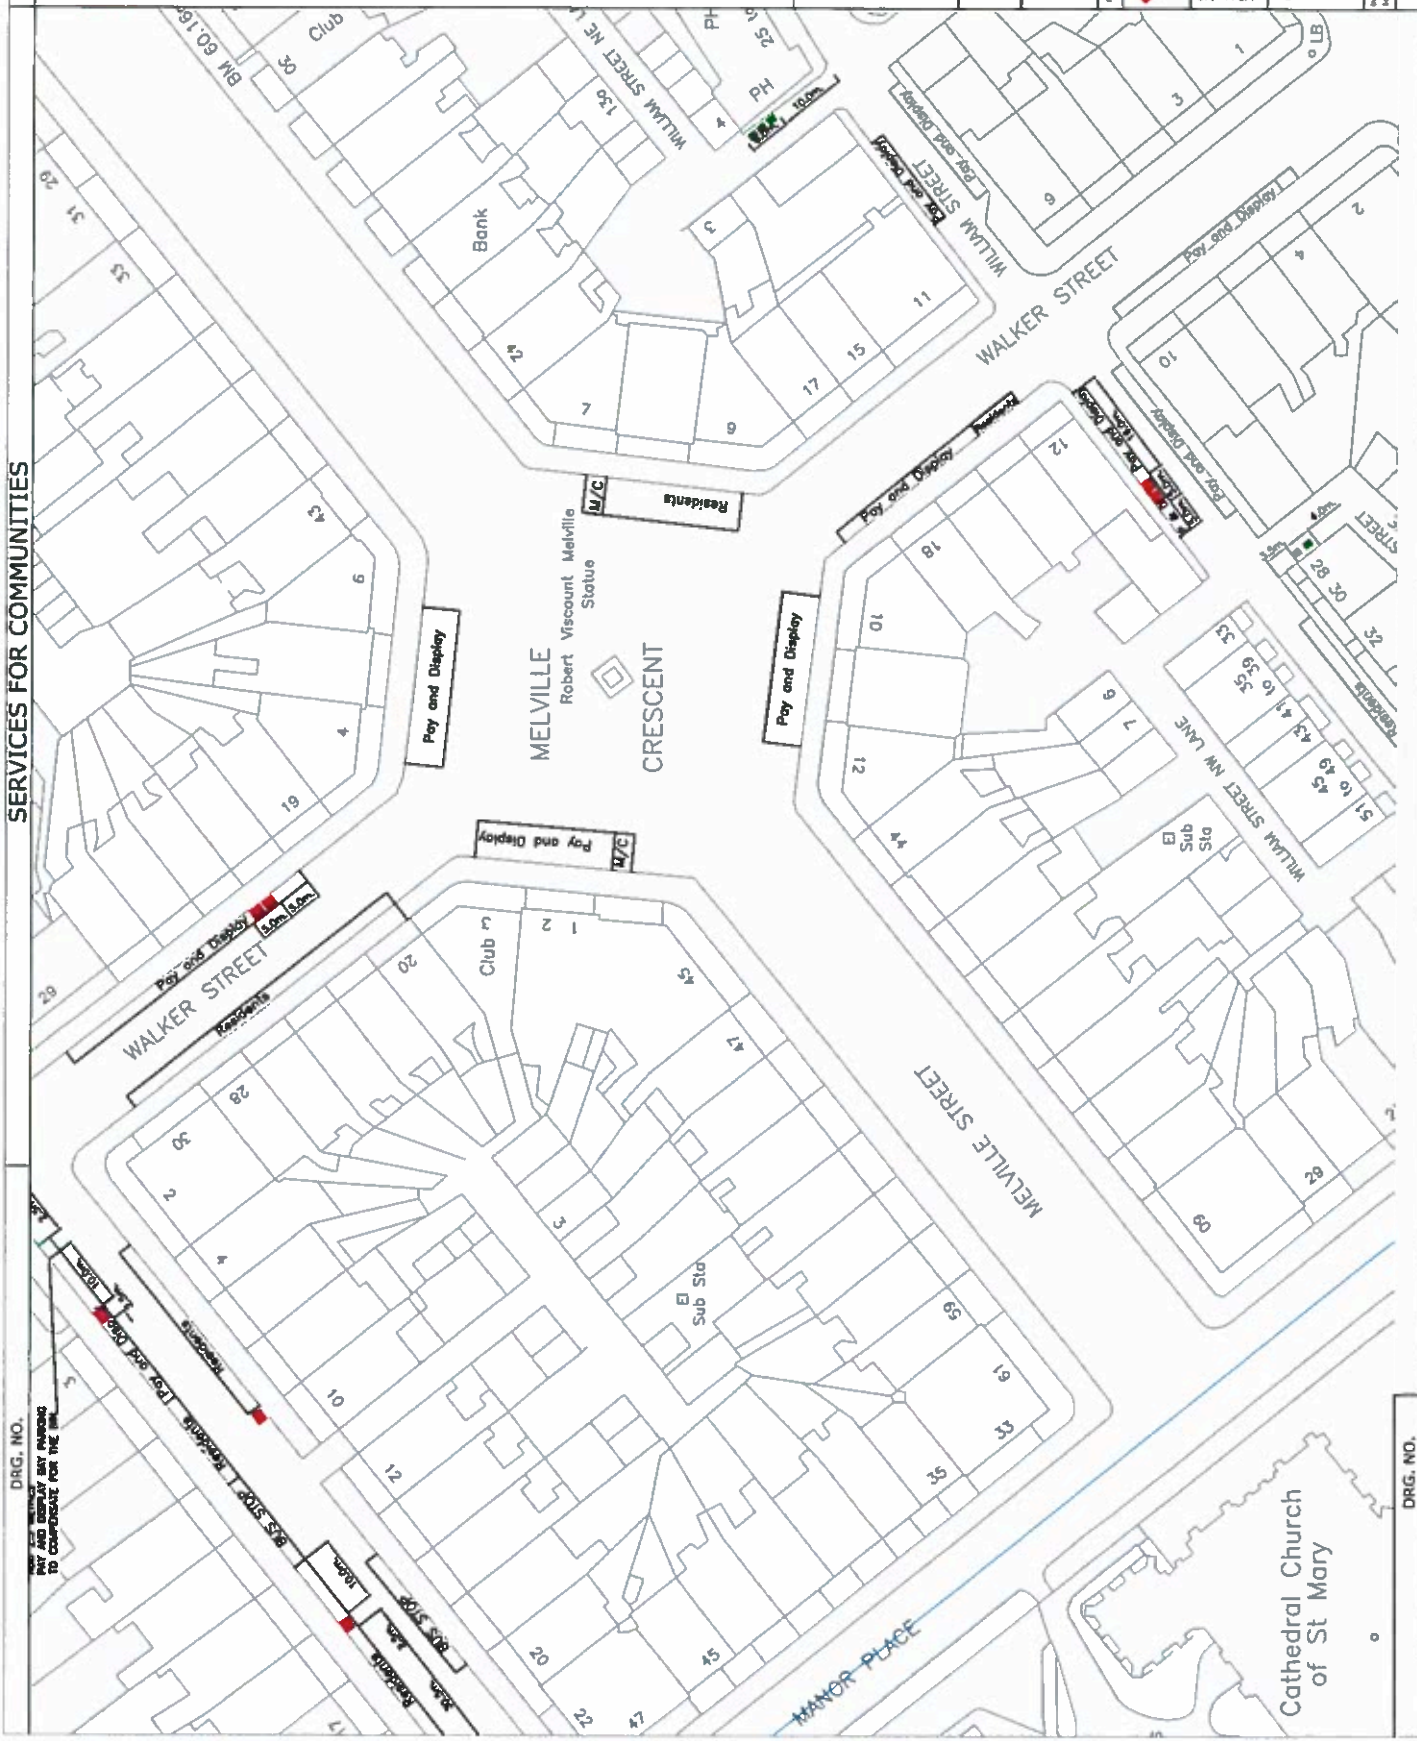

REV	DATE	BY	CHKD
2		IC309	JR
1		IC15/6	MP

**EDINBURGH**  
THE CITY OF EDINBURGH COUNCIL  
City Centre Neighbourhood Team  
City of Edinburgh Council  
1 Cockburn Street  
Edinburgh EH1 1DT  
Tel: 0131 552 2000

**WALKER STREET**

Issue: 08/04/2011  
Date: 01/11/2010


Drawn By: JC  
Checked By: E

DRG. NO.

SERVICES FOR COMMUNITIES

DRG. NO.

- NOTES:
- PROPOSED 3200 LITRE CONTAINER
  - PROPOSED 1280 LITRE CONTAINER

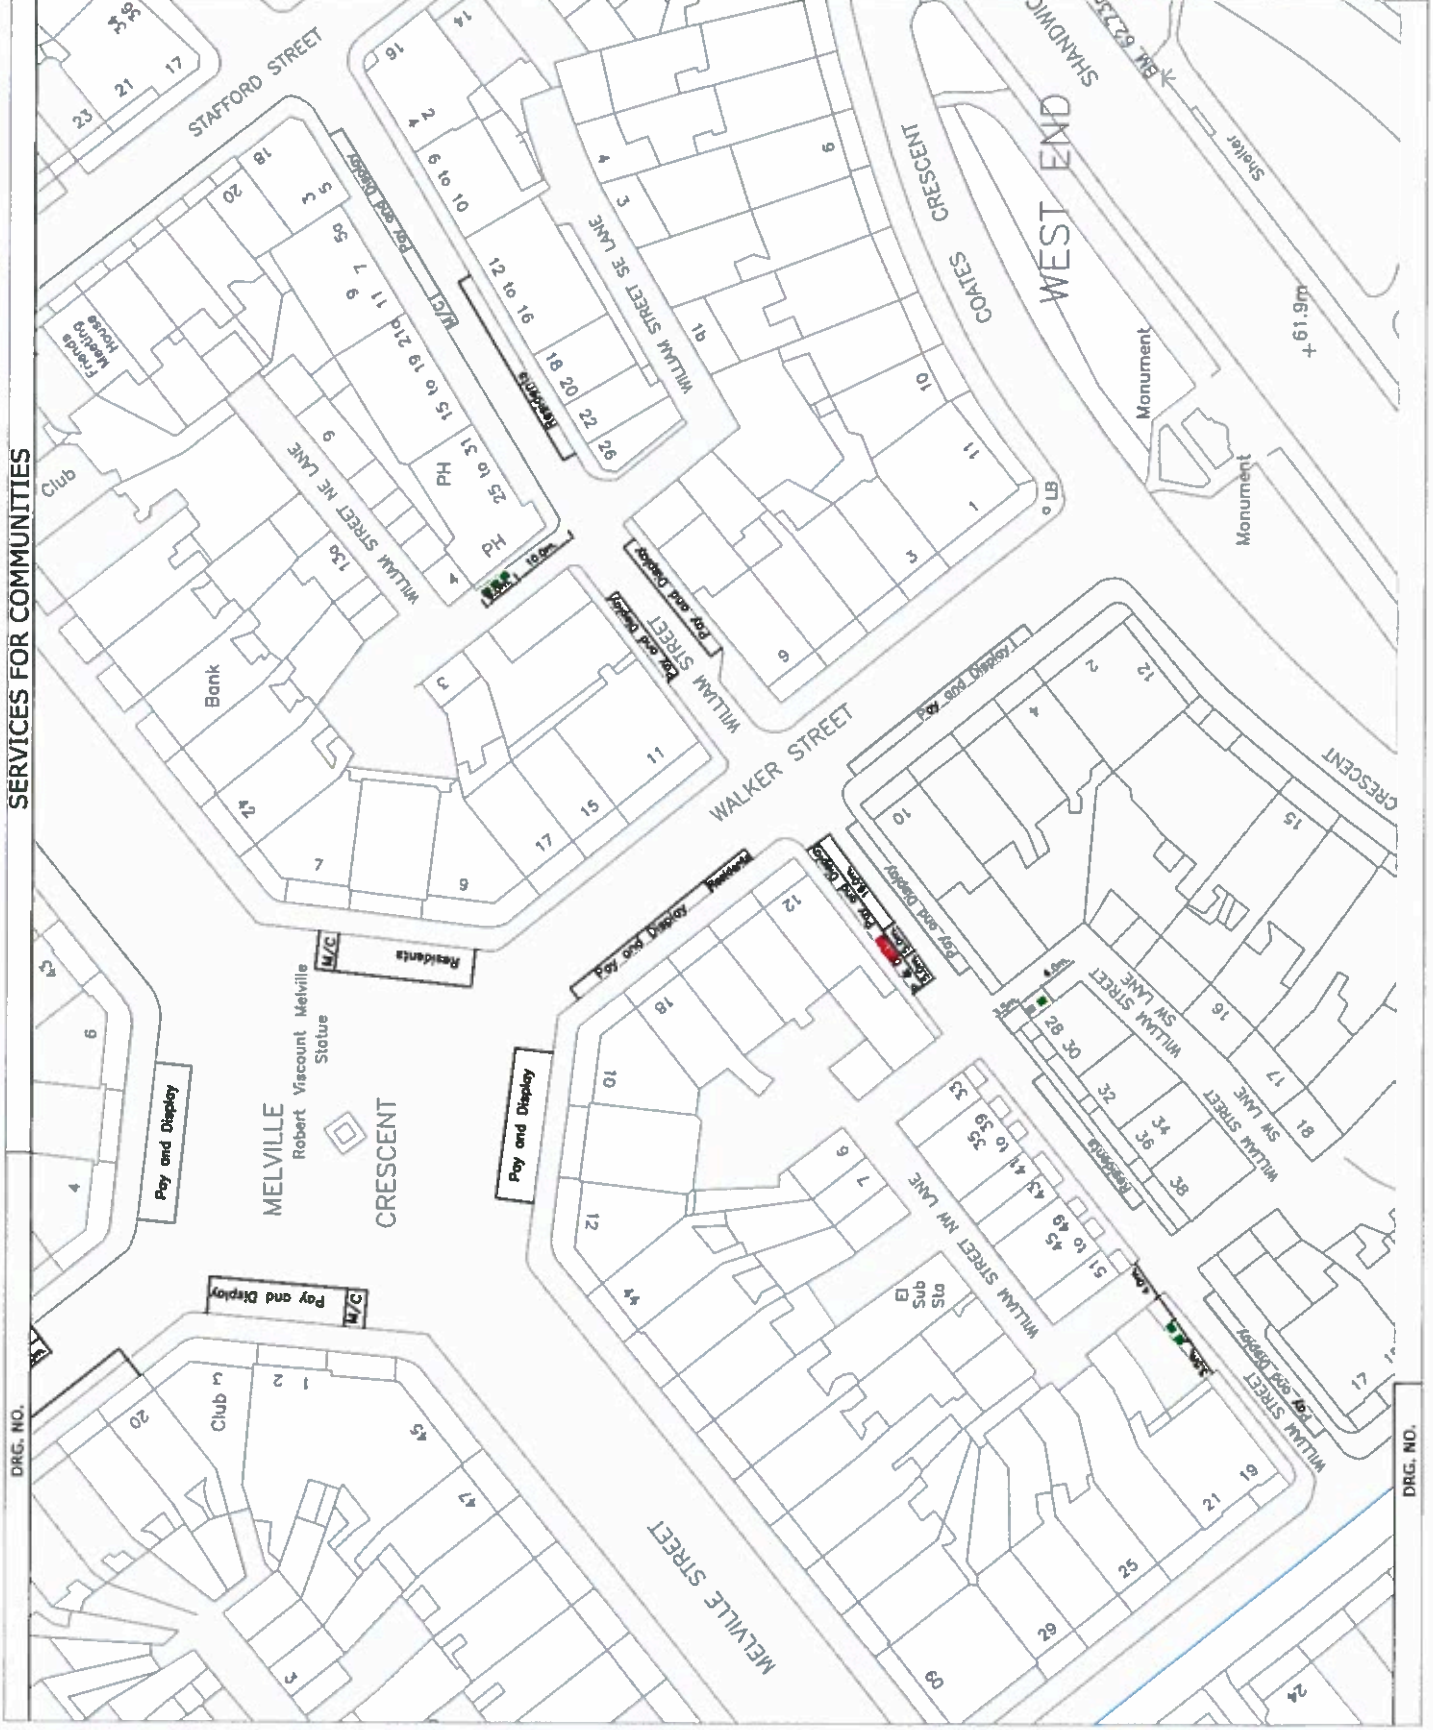

DRG. NO.

DRG. NO.

2	COMMENTS FROM J. RICHMOND	IC 30/9	JR
1	COMMENTS FROM EWT, PLANNING, AND WASTE SERV.	IC 15/6	MP
<p><b>EDINBURGH</b> THE CITY OF EDINBURGH COUNCIL City Centre Neighbourhood Team The City of Edinburgh Council 1 Canaburg Street Edinburgh EH1 1ZL Tel. No. 0131-220 2000</p>			
<p><b>WILLIAM STREET</b></p>			
Name: 15/01/2012		Date: 15.12.	
Scale: 1:1		Proj. No.:	
Drawn by: IC		Checked by: IC	

DRG. NO.